


MATCH LINE C

MATCH LINE C

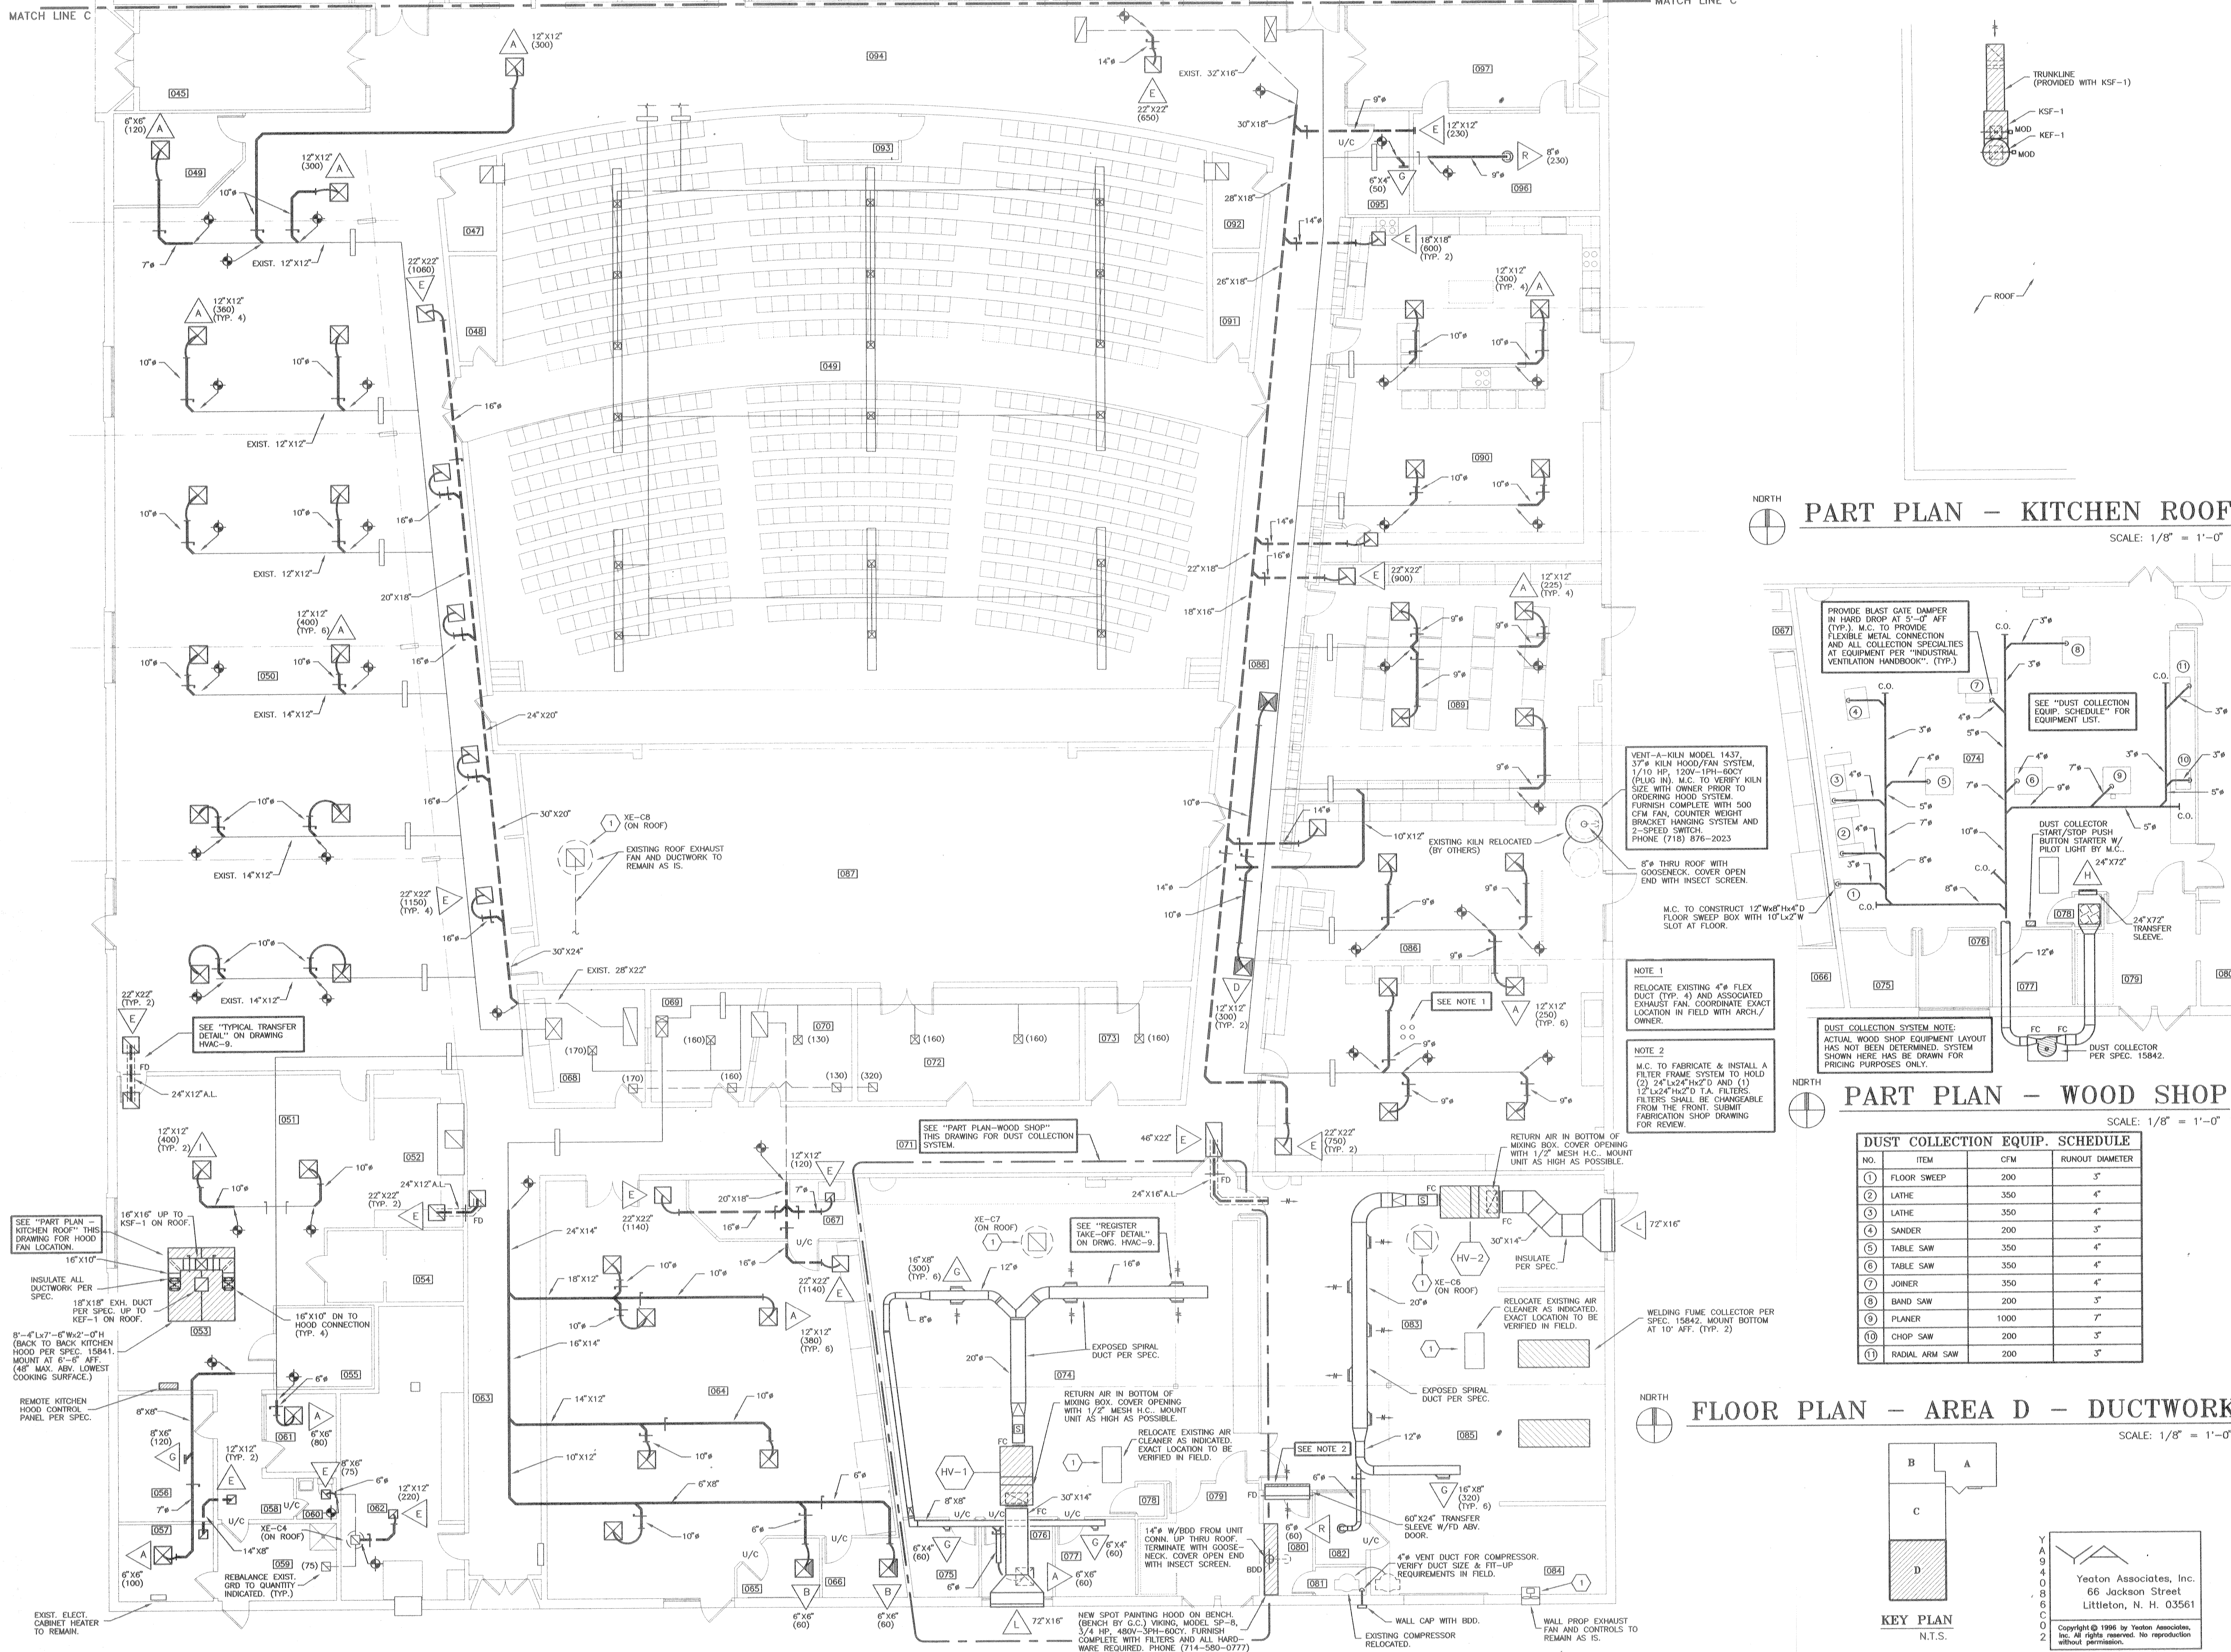

Sheerr & McCrystal, Inc.
Architecture • Planning • Interior Design

Everett House, 177 Main Street, P.O. Box 1500, New London, NH 03257
Telephone 603-526-9347 • Fax 603-526-9309

Kearsarge Regional High School
Sutton, New Hampshire

Renovations & Addition to
Title Floor Plan - Area D - Piping & Ductwork

Job No. 9412

Scale As Noted

Date 19 August 96

Revised

Drawn By SDH/BLN/WGF

HVAC-8

8 OF 10