

FUTURE GARDENS

STEAM/
CULINARY
ADDITION

PINE
OUT


ENTRY

ADMIN/
MUSIC
ADDITION

EXISTING
SCHOOL
(RENOVATE)

BUS DROP OFF

1
2
3
4
5
CAR DROP OFF

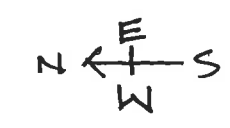

PARKING
381 EXISTING SPACES
-73 REMOVED SPACES


308 SPACES

OPTION 1

10/27/20

Department Legend


- 1. GENERAL CLASSROOMS
- 2. SPECIALIZED CLASSROOM
- 3. SPECIAL SERVICE CLASSROOMS
- 4. CORE
- 5. EDUCATIONAL SUPPORT
- 6. FACILITIES SUPPORT

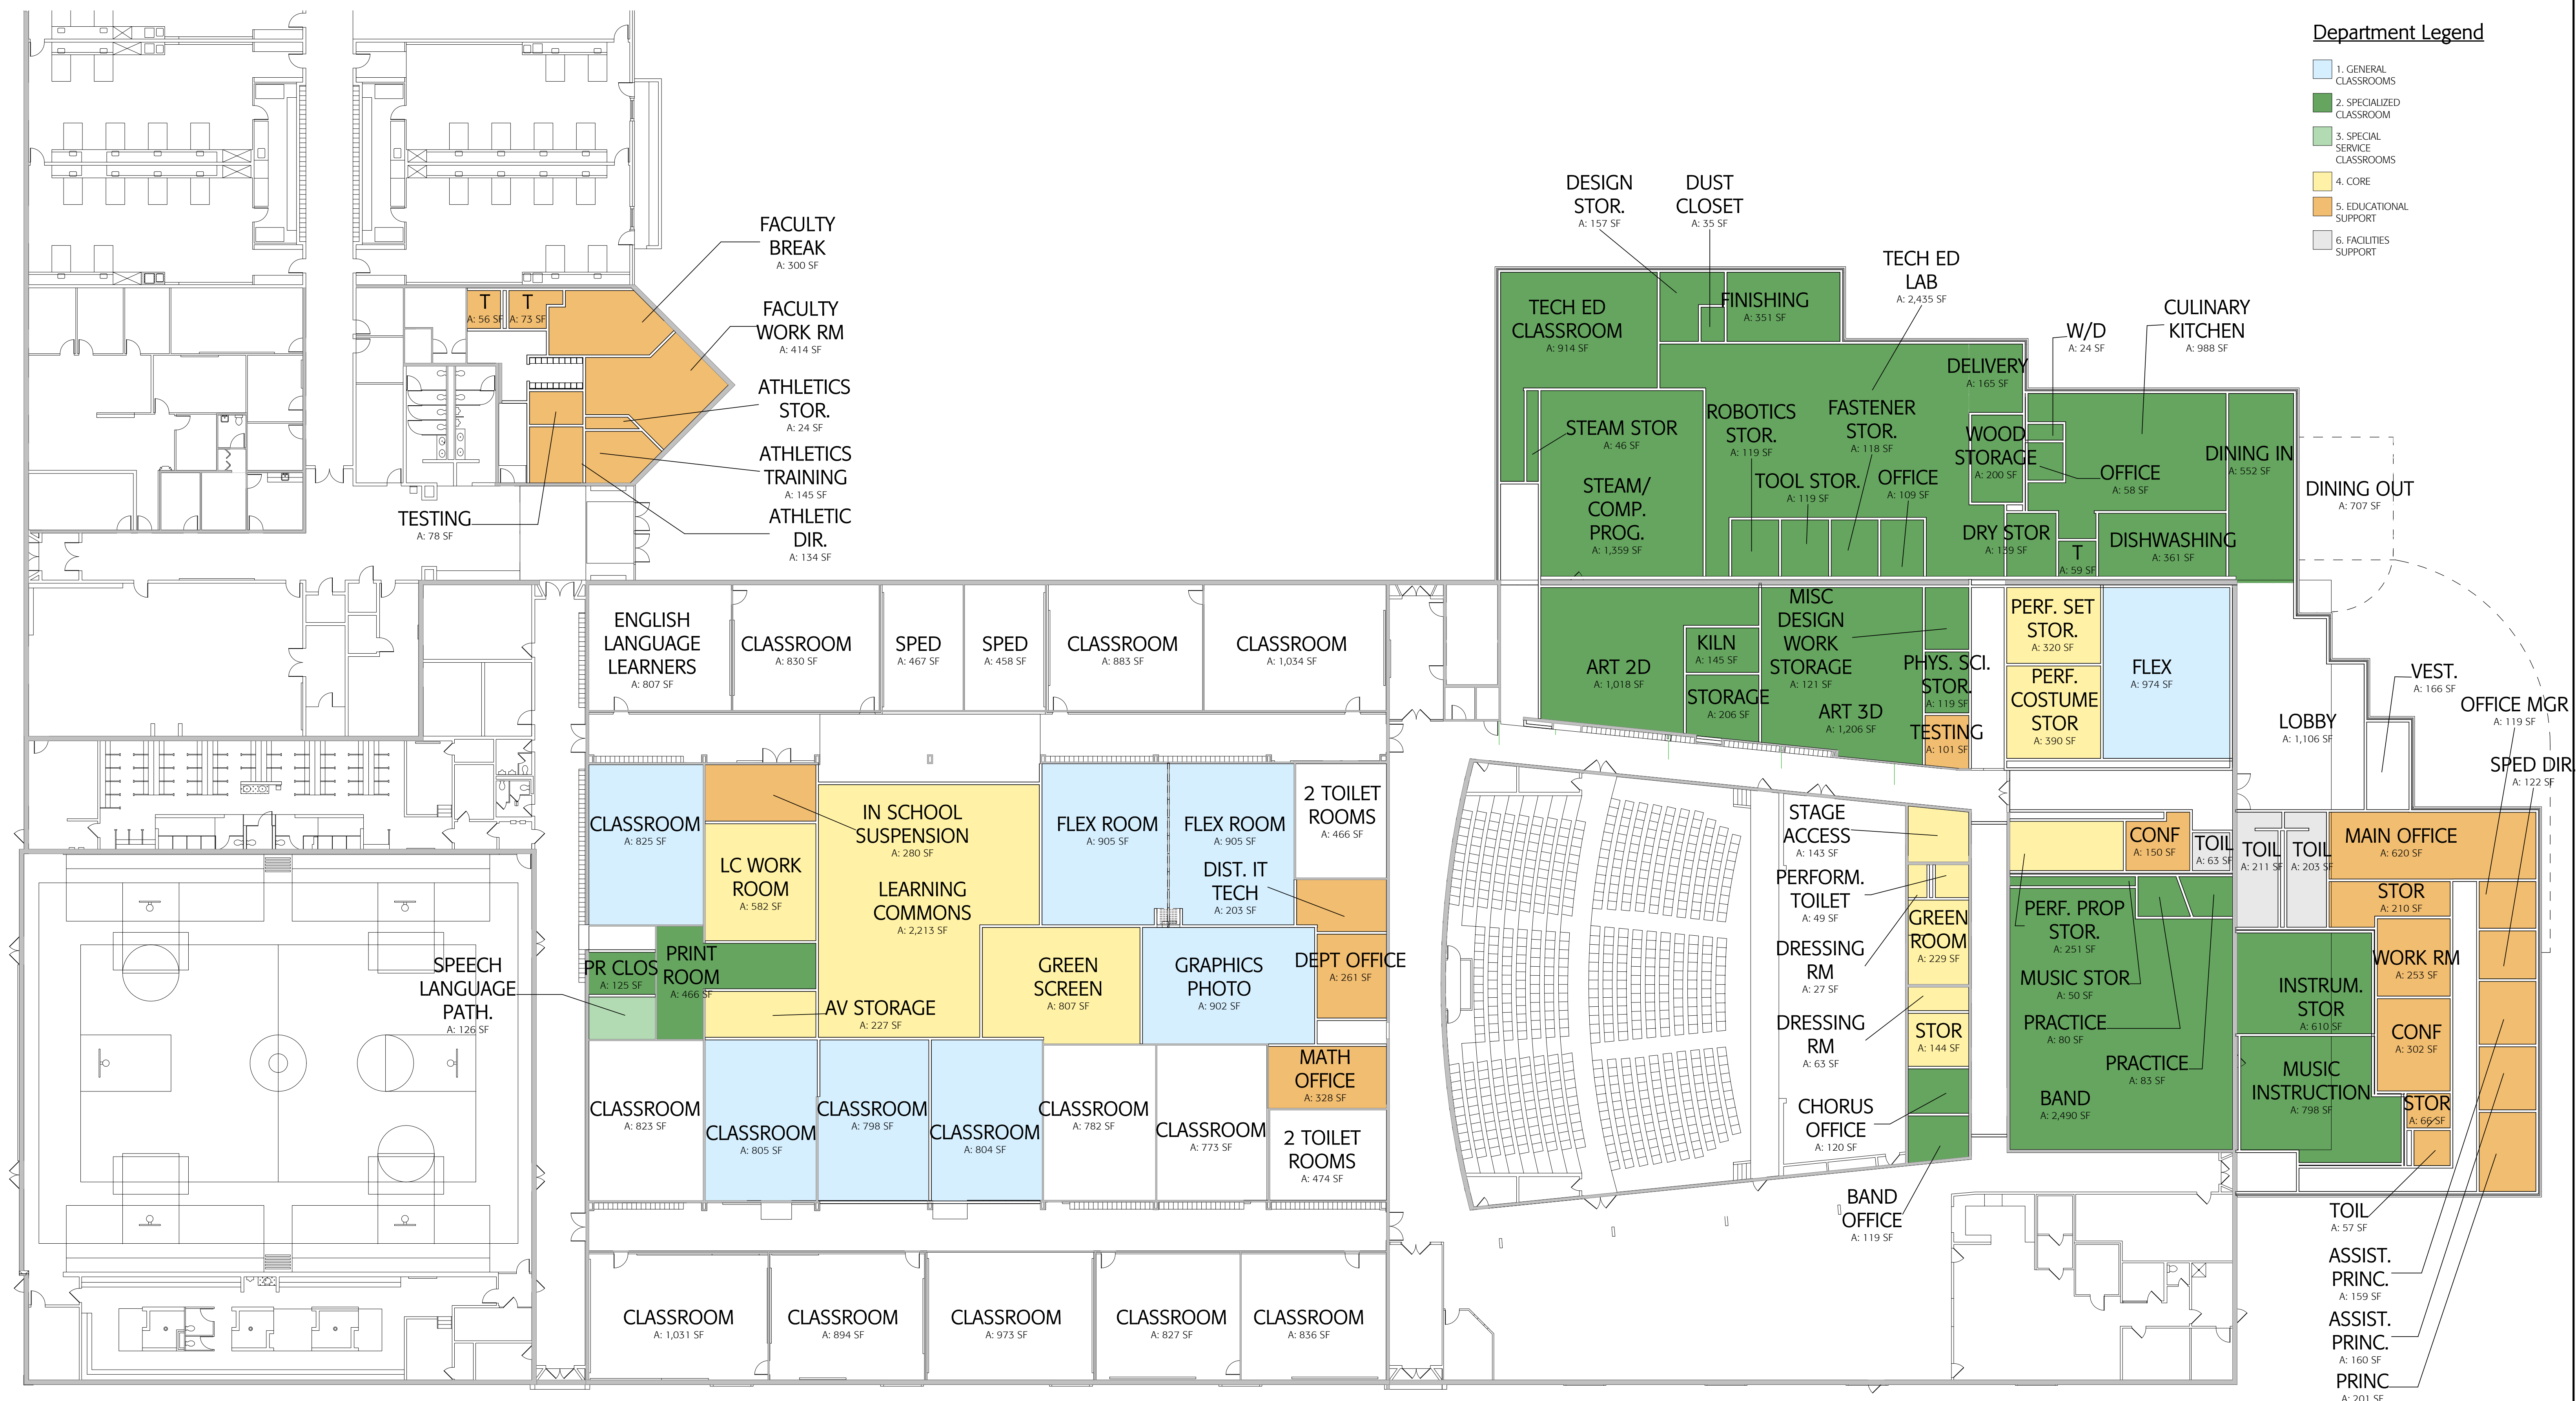

Kearsarge Regional High School- STEAM

457 North Road, North Sutton, NH



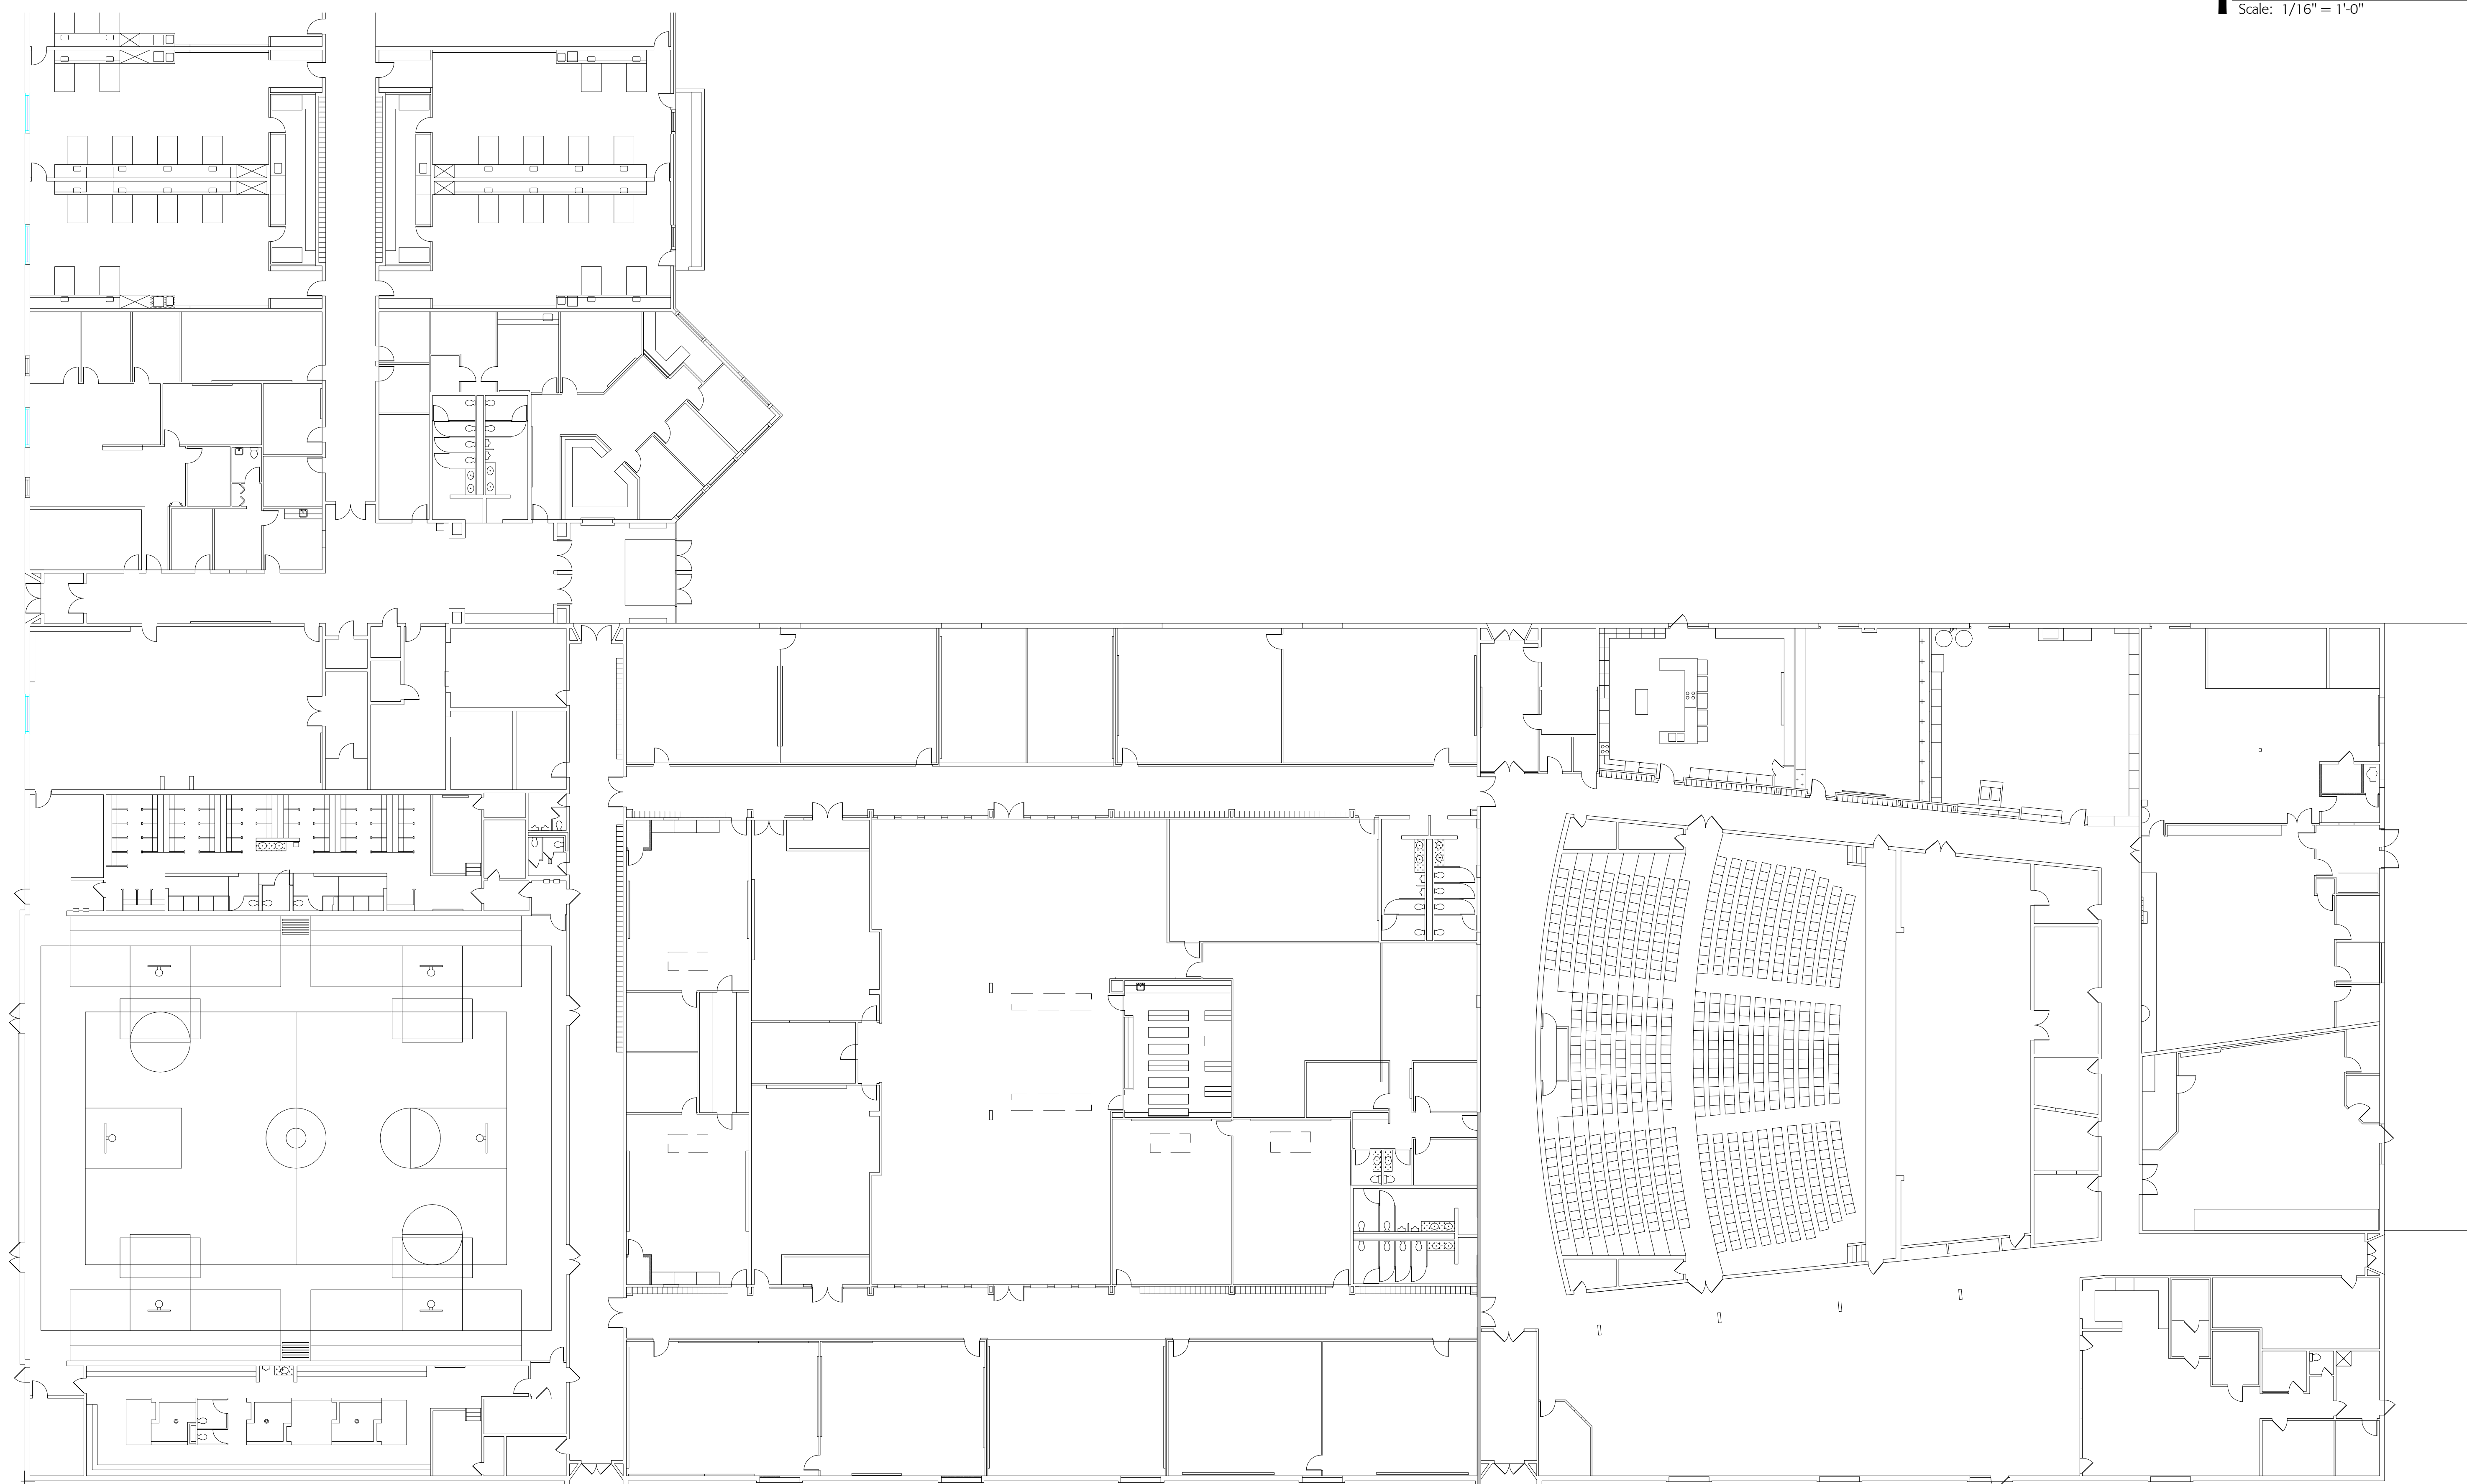

Kearsarge Regional High School- STEAM

457 North Road, North Sutton, NH

10/16/2020